
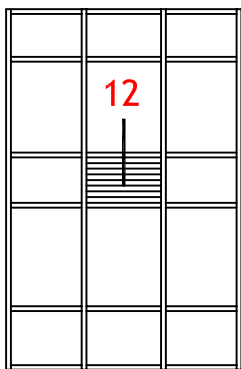


12

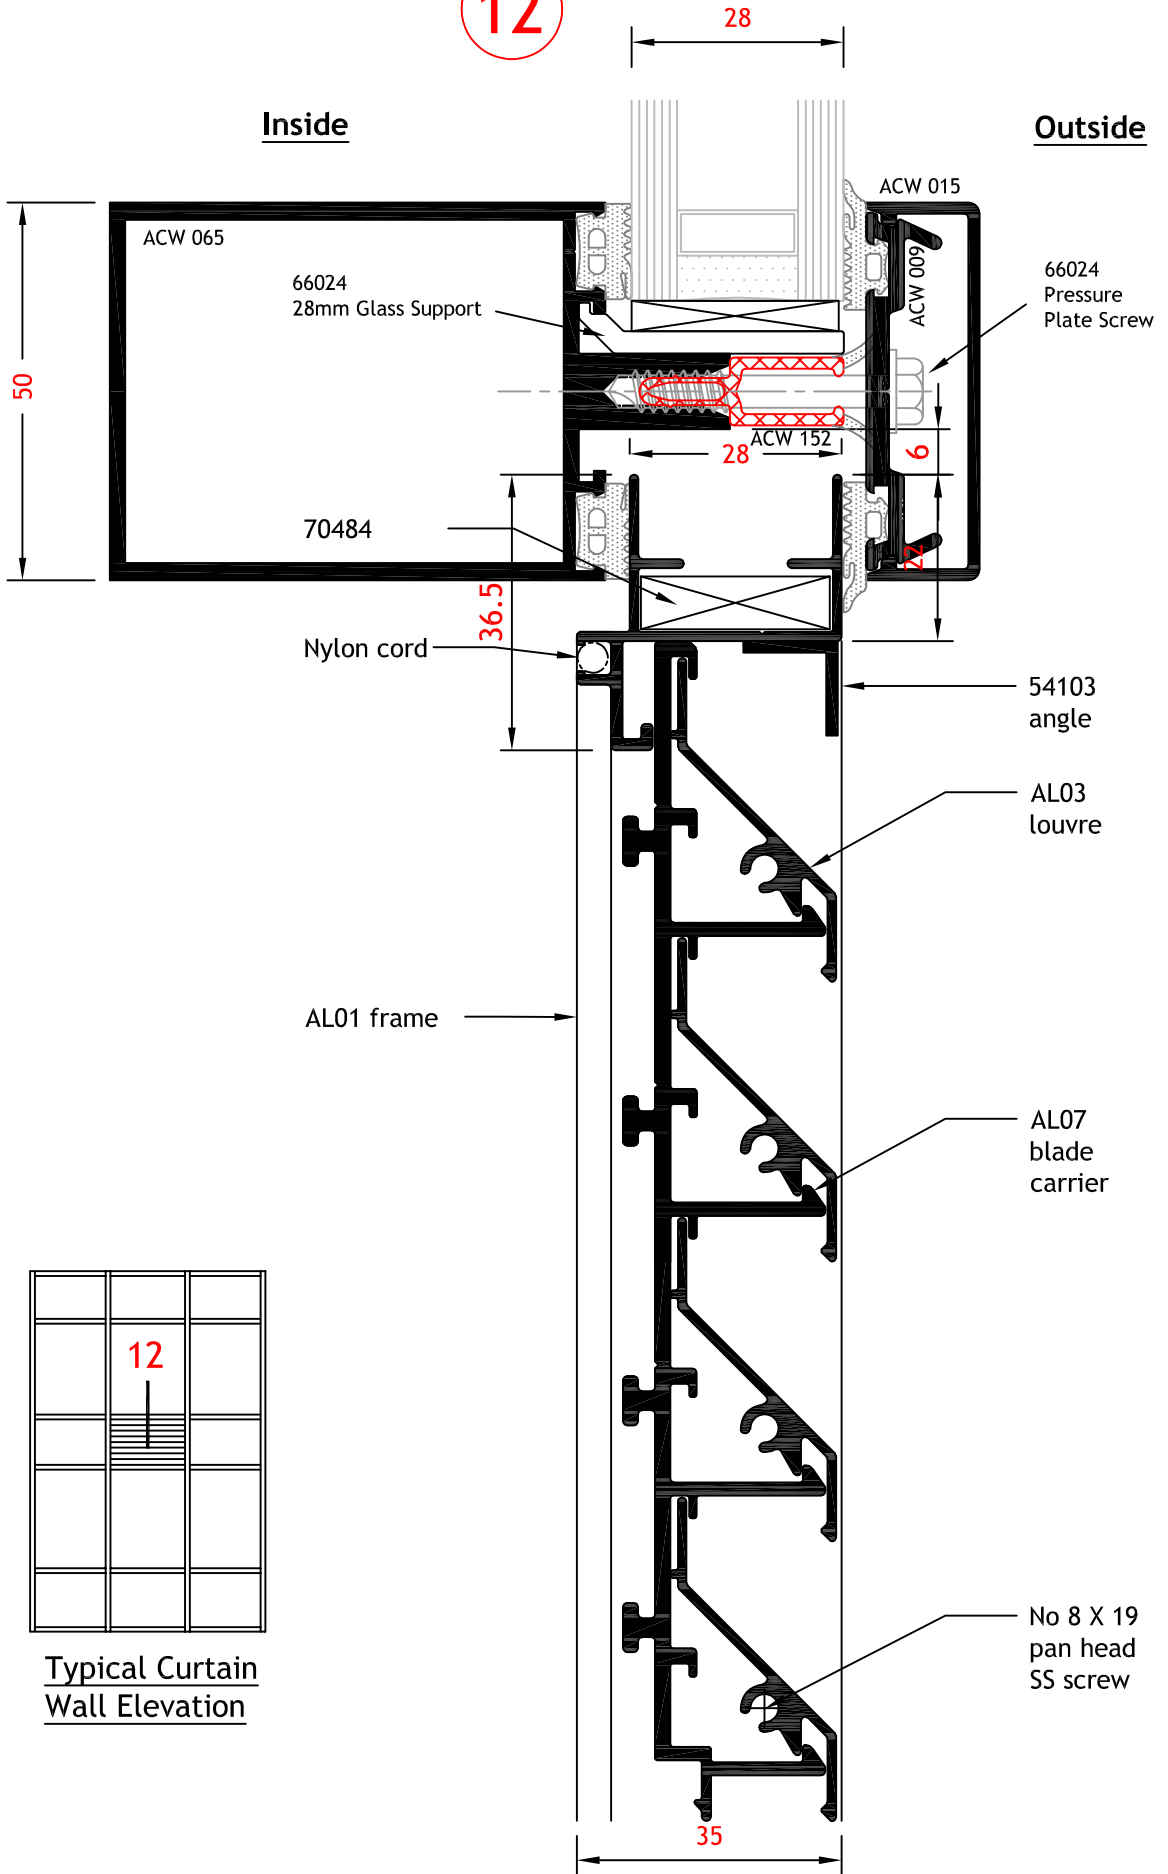

Typical Curtain Wall Elevation

D  
E  
F

A-  
B  
C

# General Arrangements Glaze-in Curtain Wall Head AL Louvres