


D  
E  
F

A-  
B  
C

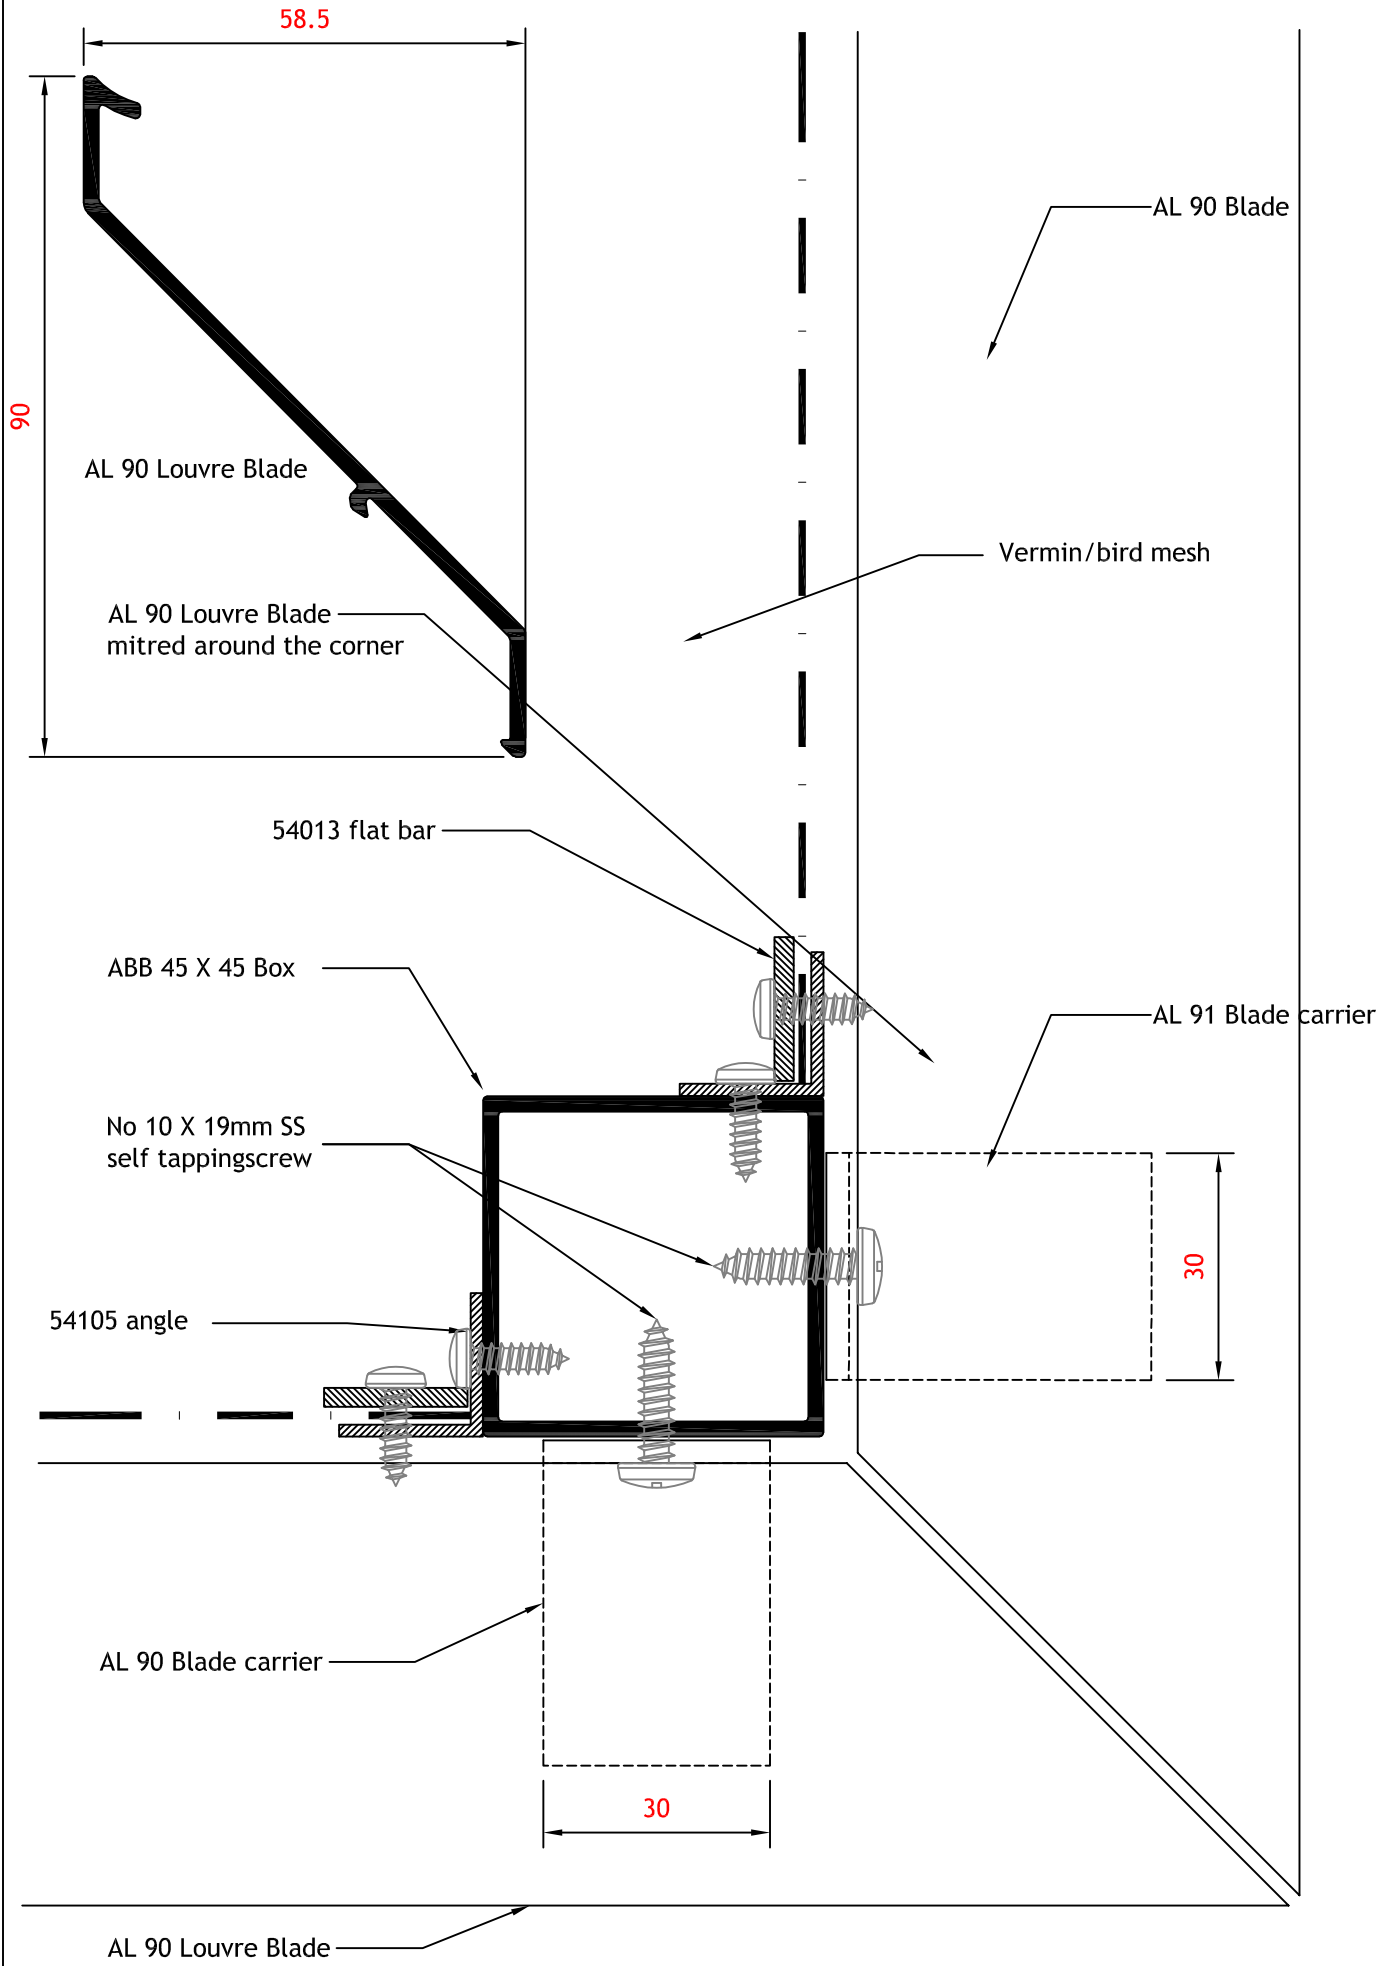

**Mitred Corner Detail Plan**  
**AL 90 Louvre Wall System**