


C/L Column Top Hat - Condition
Typical Window Outside Elevation

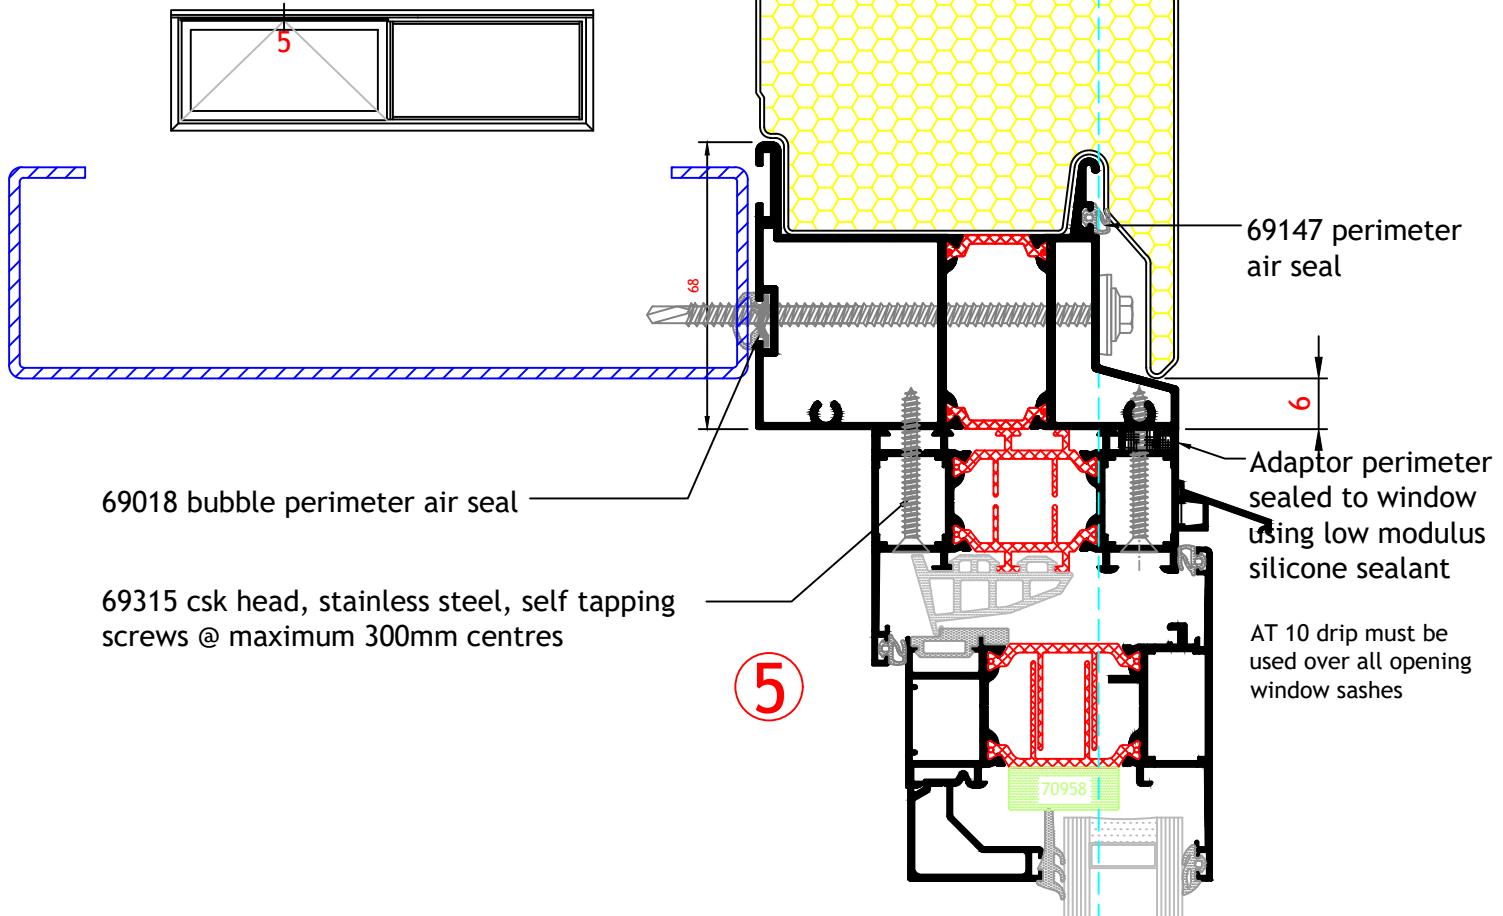

C/L Column Top Hat - Condition
Typical Window Outside Elevation

