



Note: toggle clamps to be inserted into pockets before glass unit is installed

5

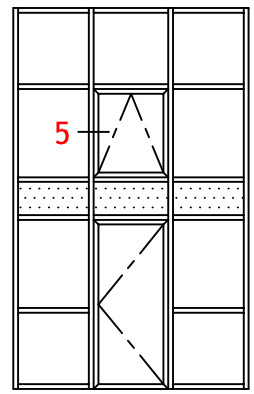

Typical Curtain Wall Elevation

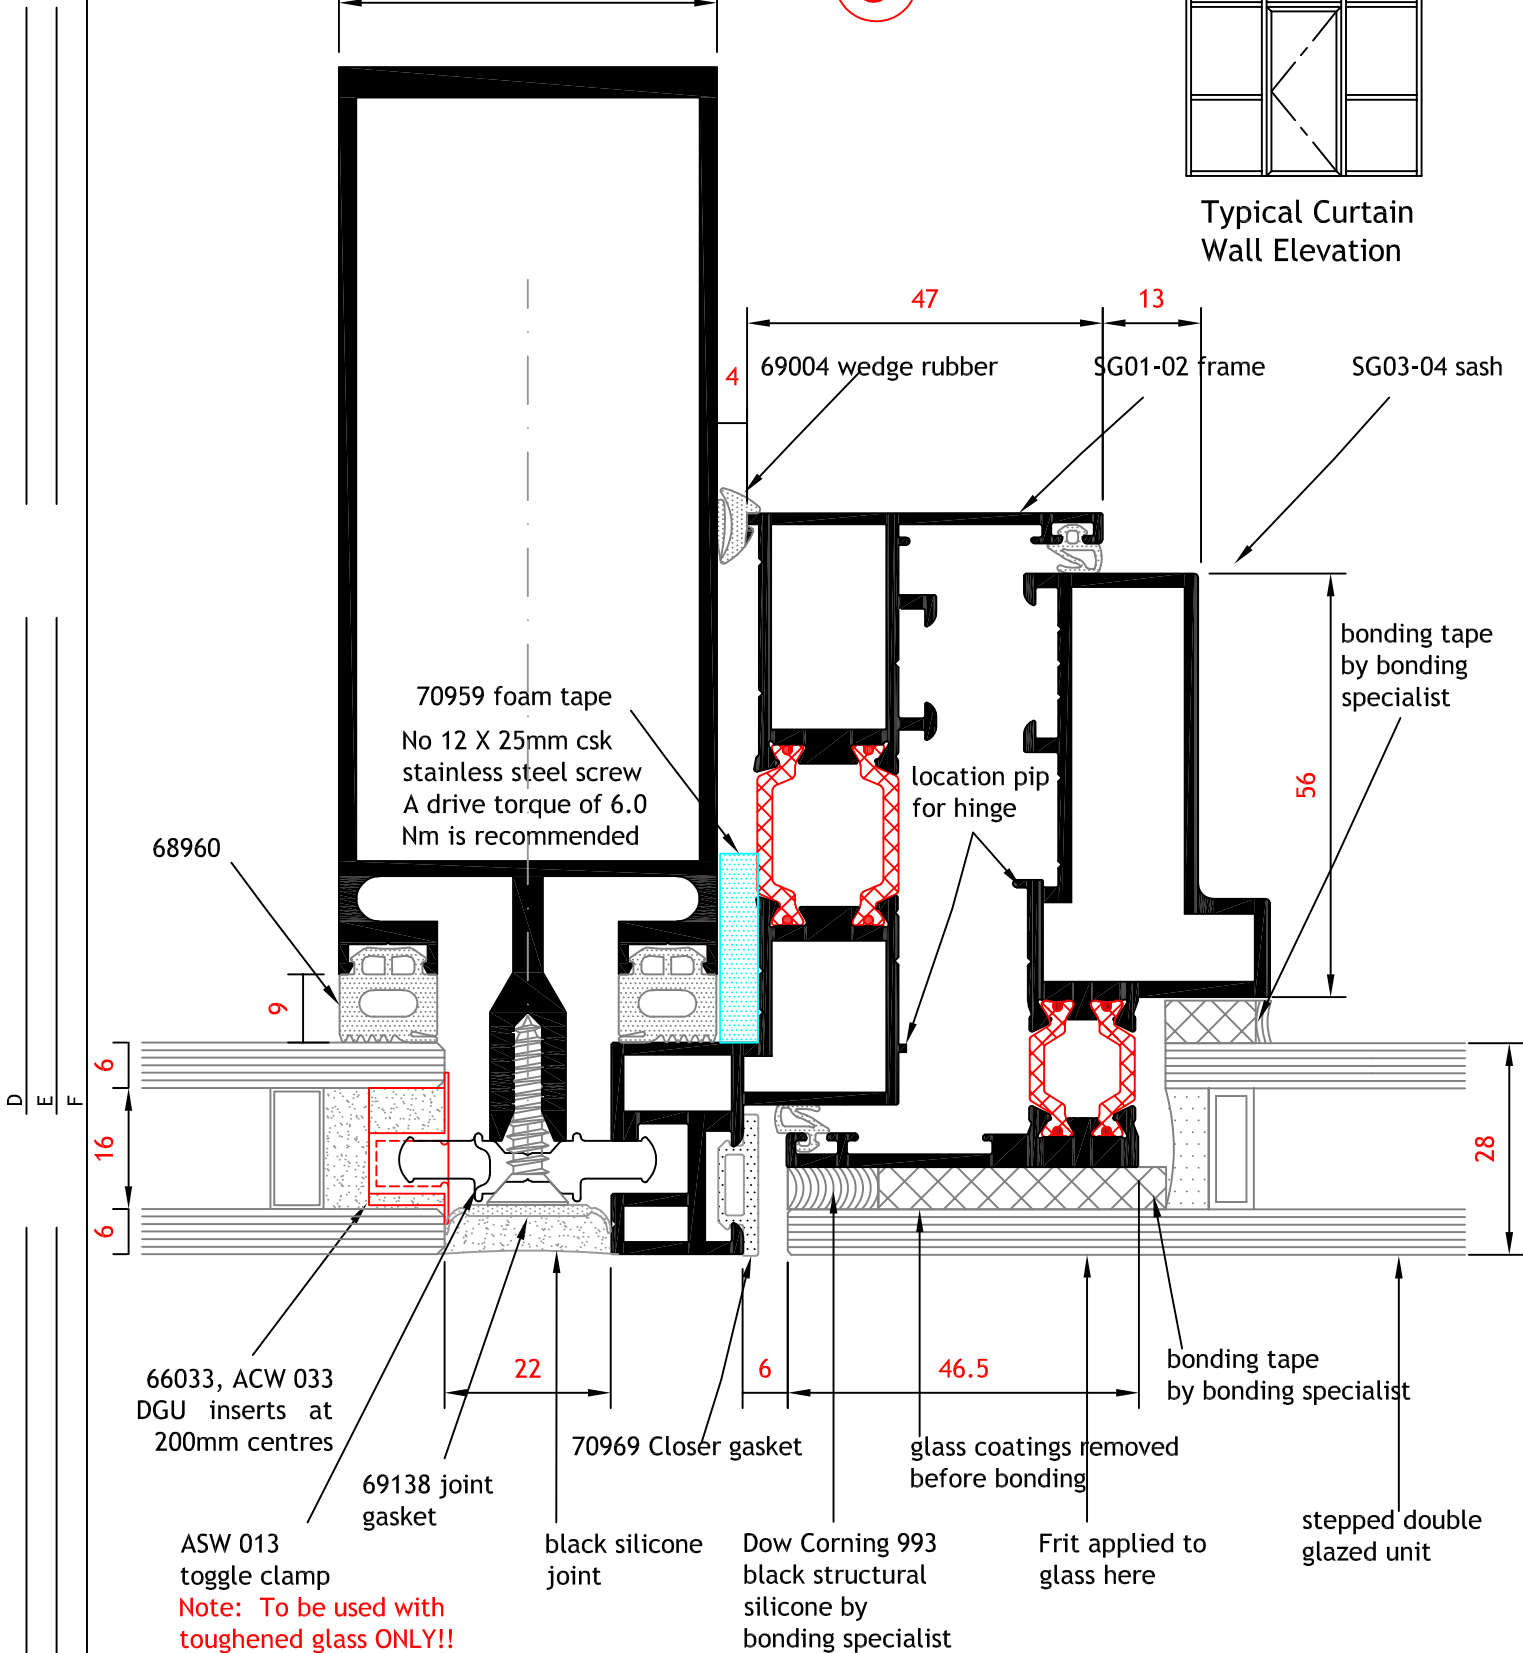

D

E

F

A-./.

B

C

Structural Glazing 28mm DGU
ACW Logic 50
Structural Vent Jamb Detail

Scale 1:1 Date 01.09.17

Page **SG-3:5:1**

Rev - Date -



aluminium & plastics systems