


Typical Screen Elevation

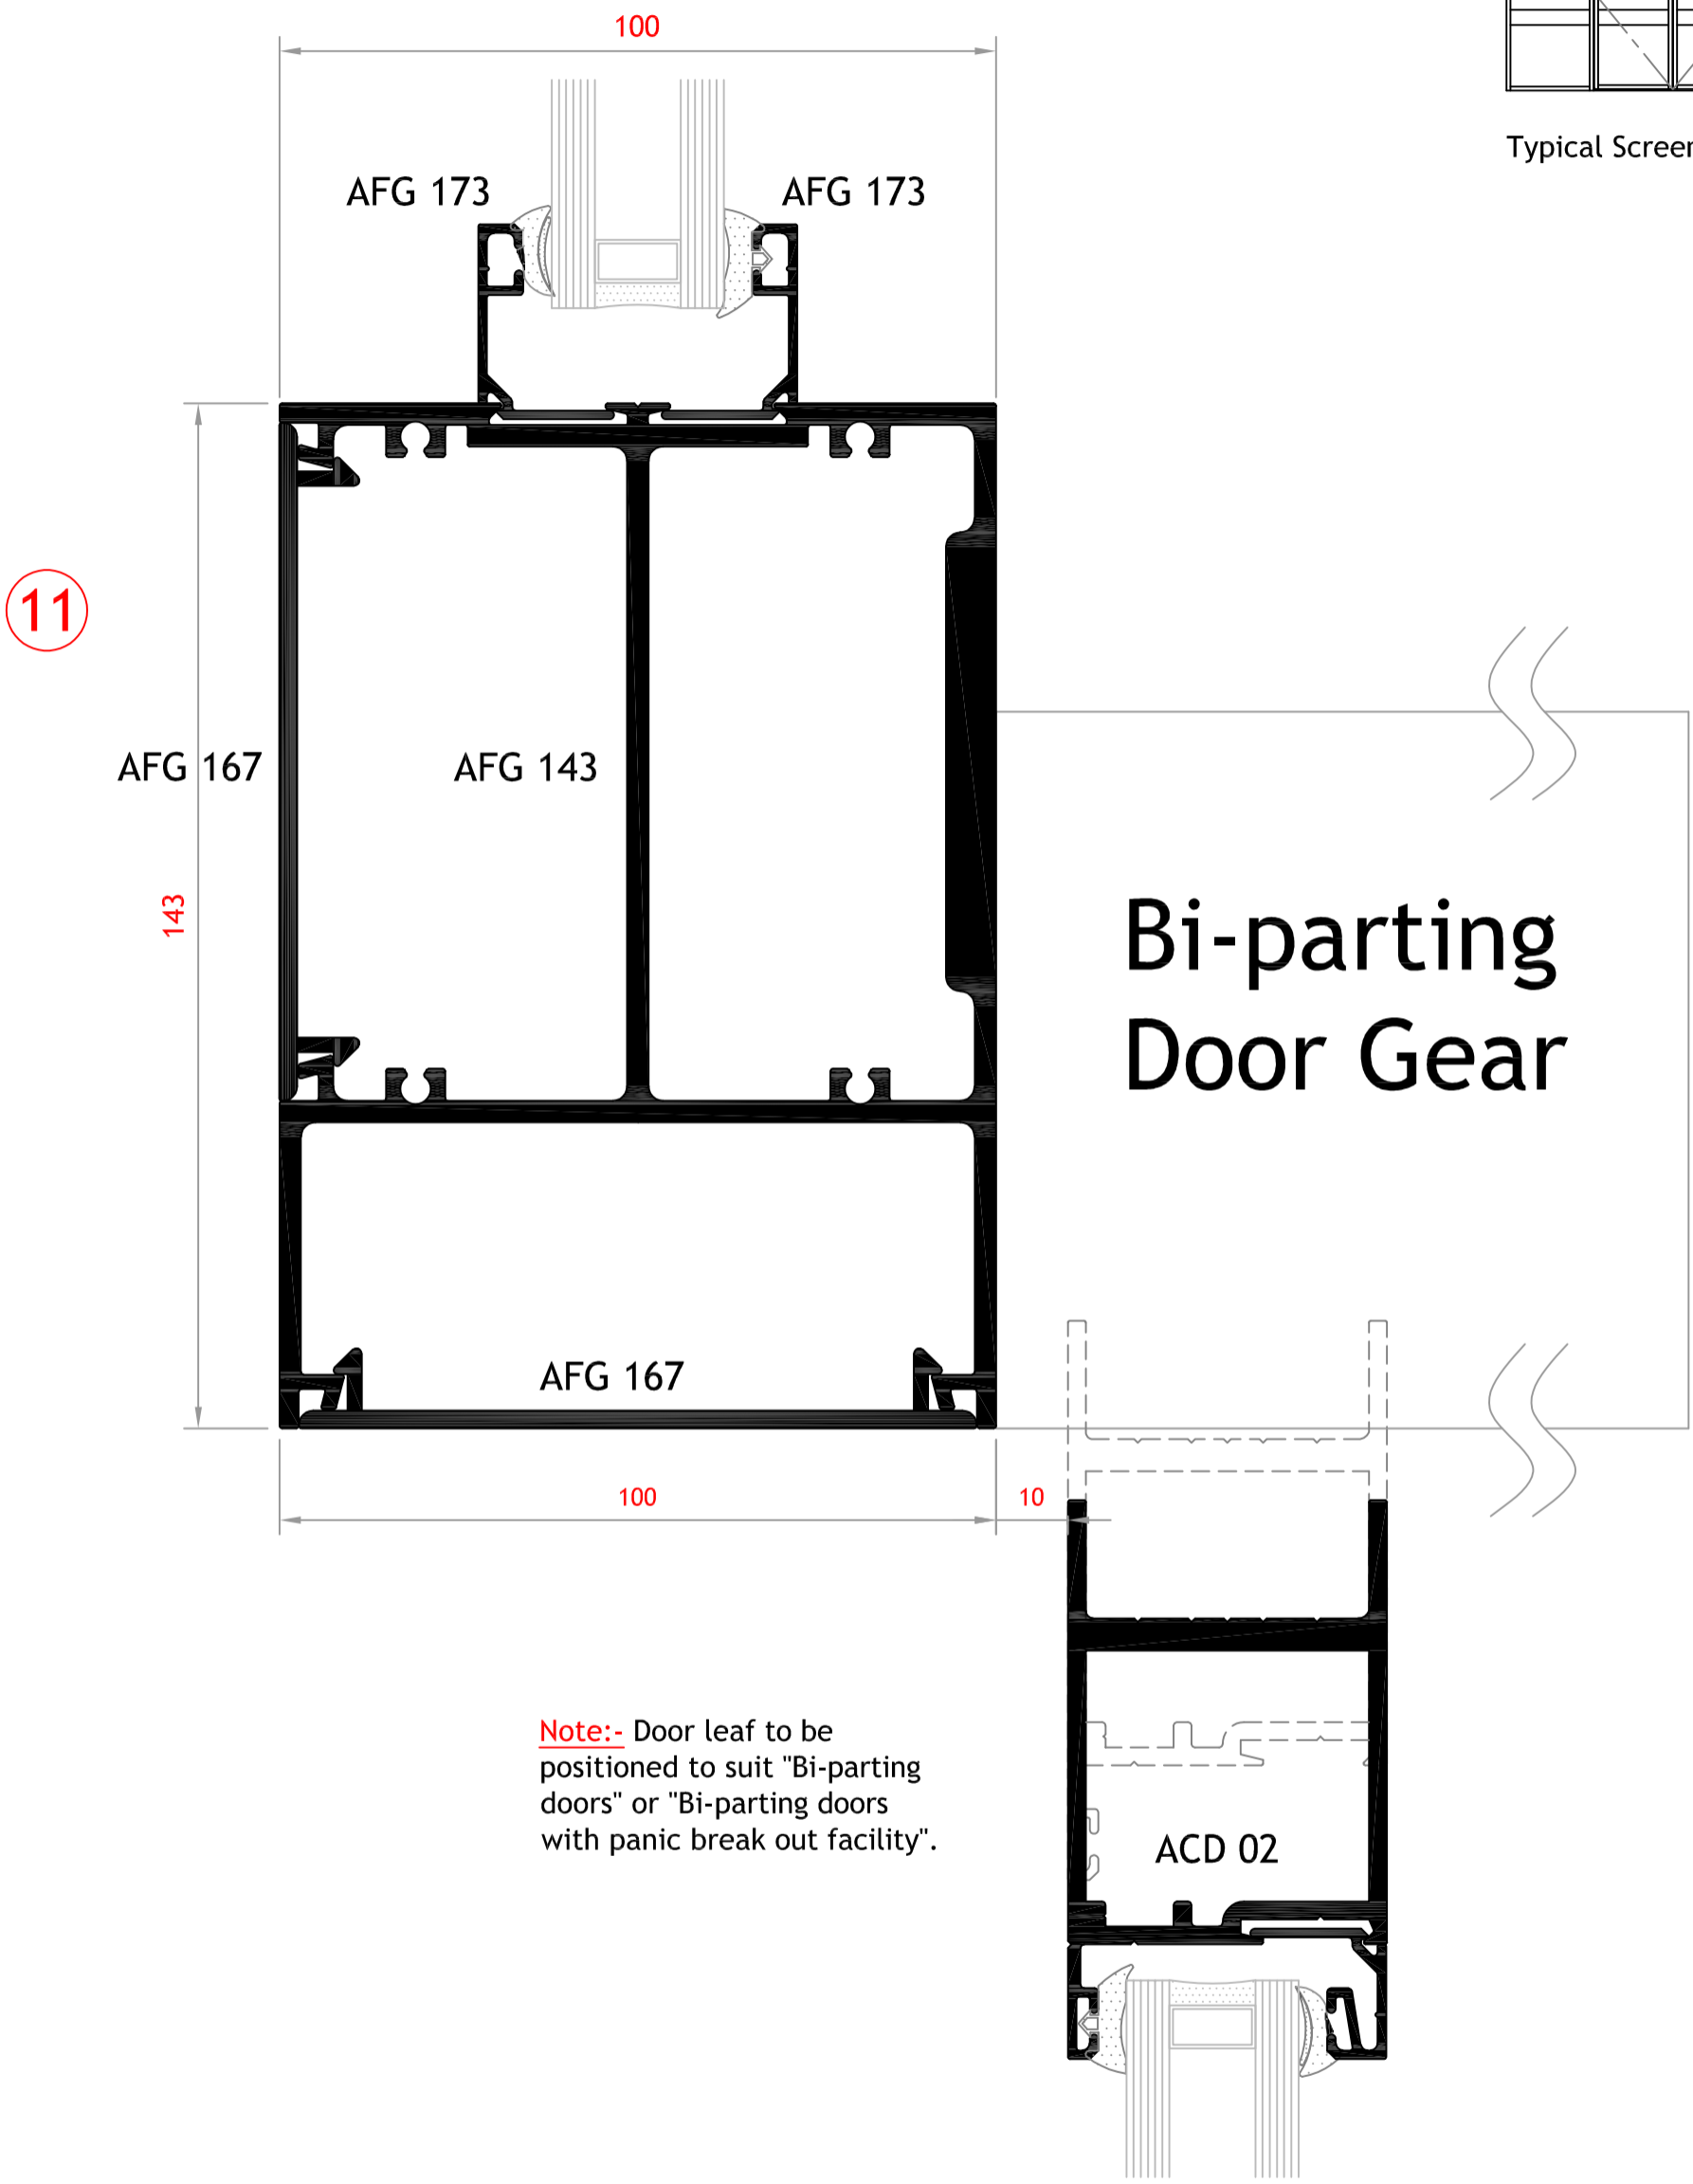

Bi-parting Door Gear

Note:- Door leaf to be positioned to suit "Bi-parting doors" or "Bi-parting doors with panic break out facility".

AFG Elevation & Details
AFG 143 Bi-parting Door Head (Double Glaze)
AFG Flush Glazing System
ACD Commercial Door System