


Note.  
See page AL 2:1:1 Wall Chart  
for other mullions available

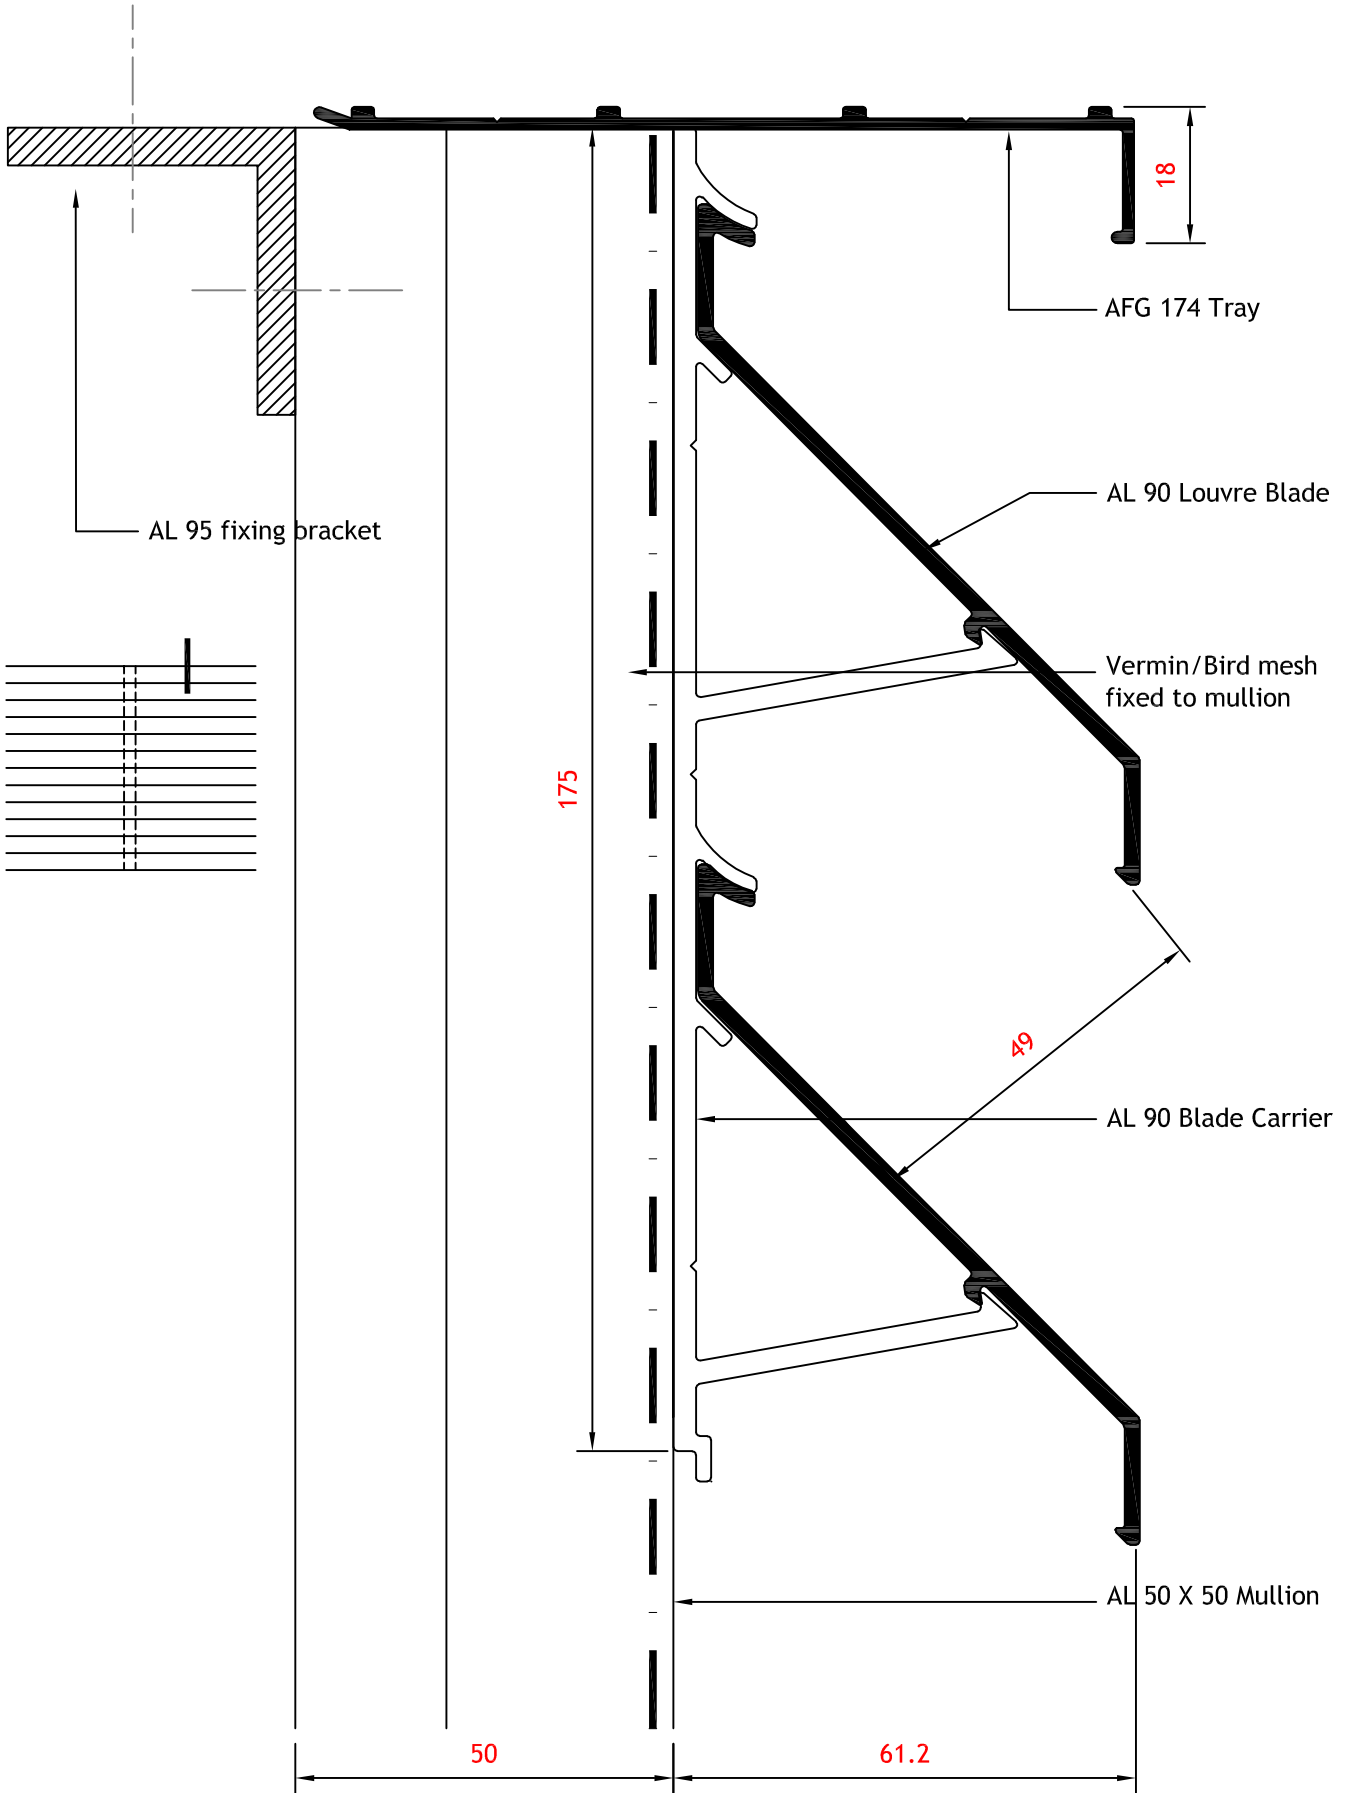

D  
E  
F

A-  
B  
C

Revisions



# Head Detail

## AL 90 Louvre Wall System

Scale 1:1 Date 01.09.18

Page **AL-3:1:2**

Rev. - Date -