



D
E
F

A-
B
C

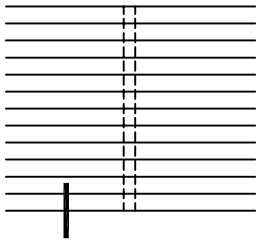

Choose a mullion from the Wall Chart AL-2:1:1

18 X 5mm slot routed to allow drainage tray to locate

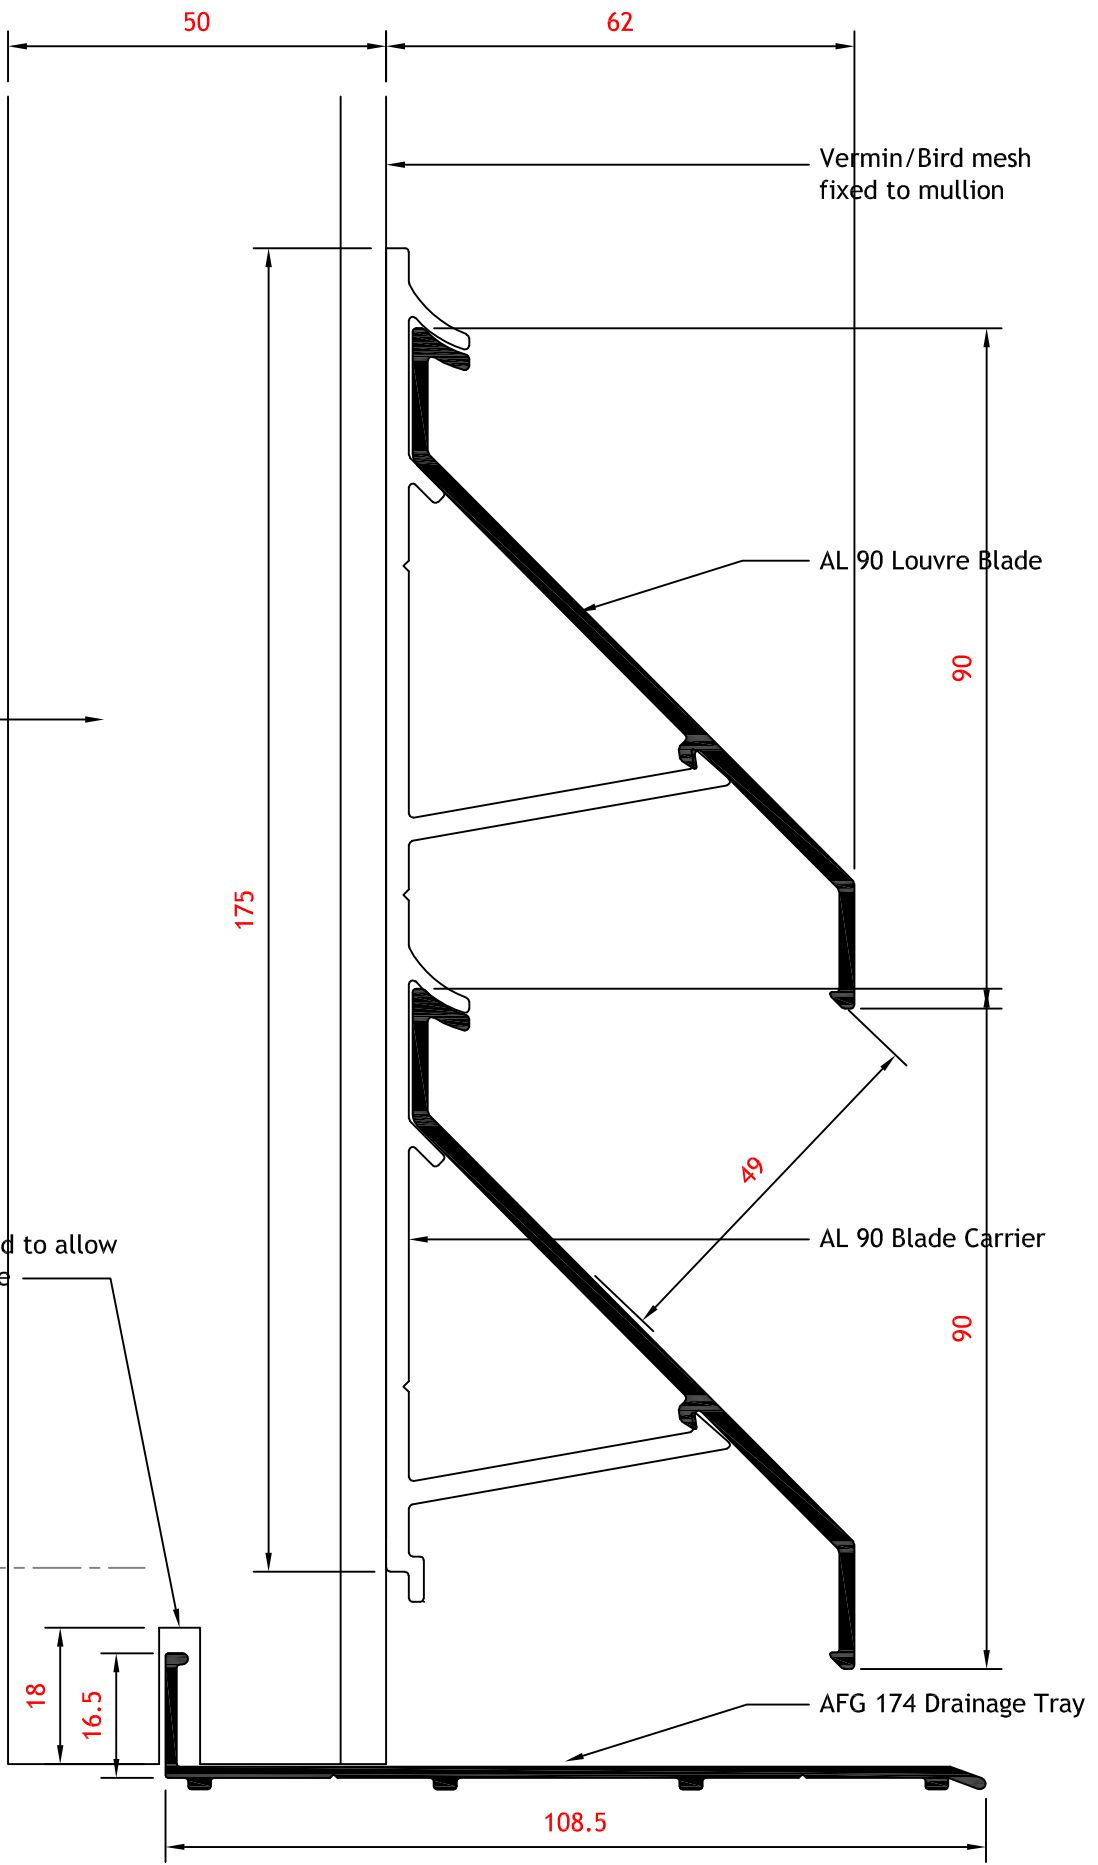

50

62

Vermin/Bird mesh fixed to mullion

AL 90 Louvre Blade

90

175

49

AL 90 Blade Carrier

90

18

16.5

AFG 174 Drainage Tray

108.5



aluminium & plastics systems

Sill Detail AL 90 Louvre Wall System

Scale 1:1 Date 01.09.18

Page **AL-3:1:3**

Rev. - Date -